




SIDE VIEW

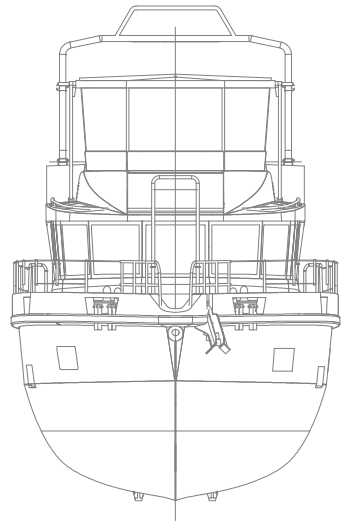


FRONT VIEW

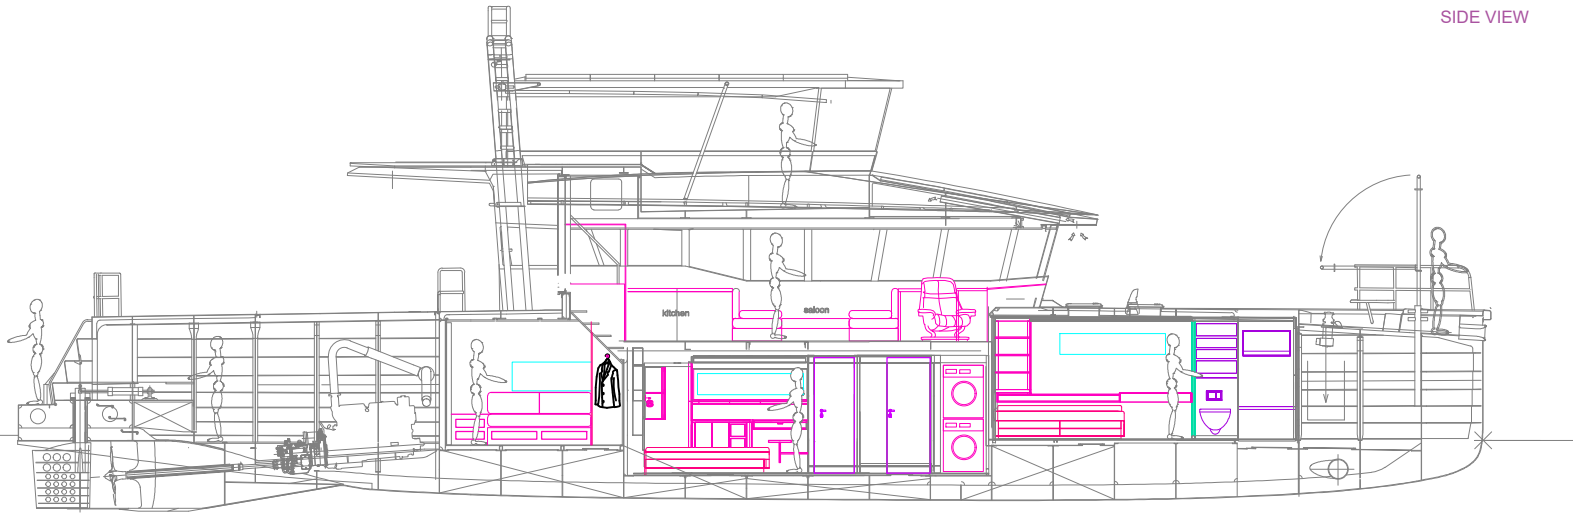


A-A SECTION

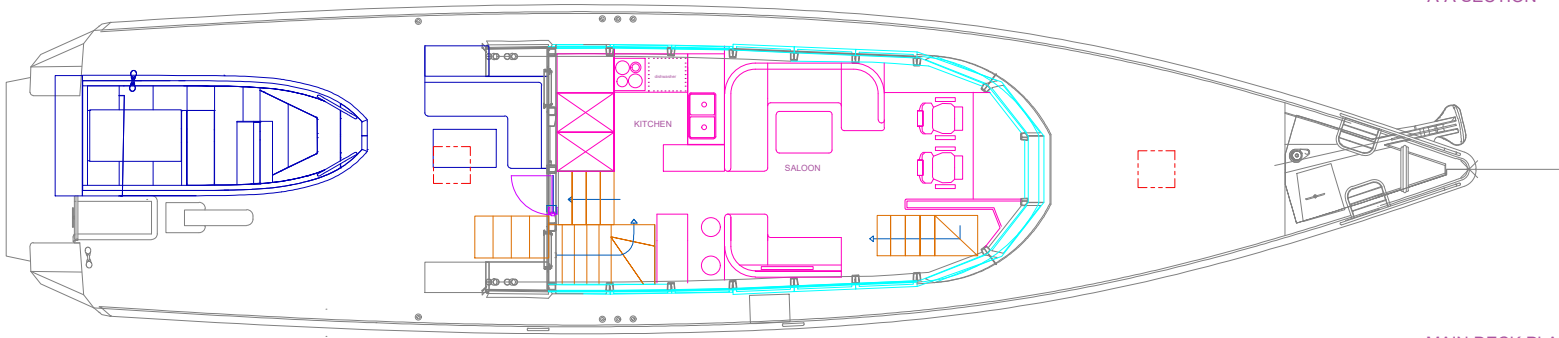

MAIN DECK PLAN

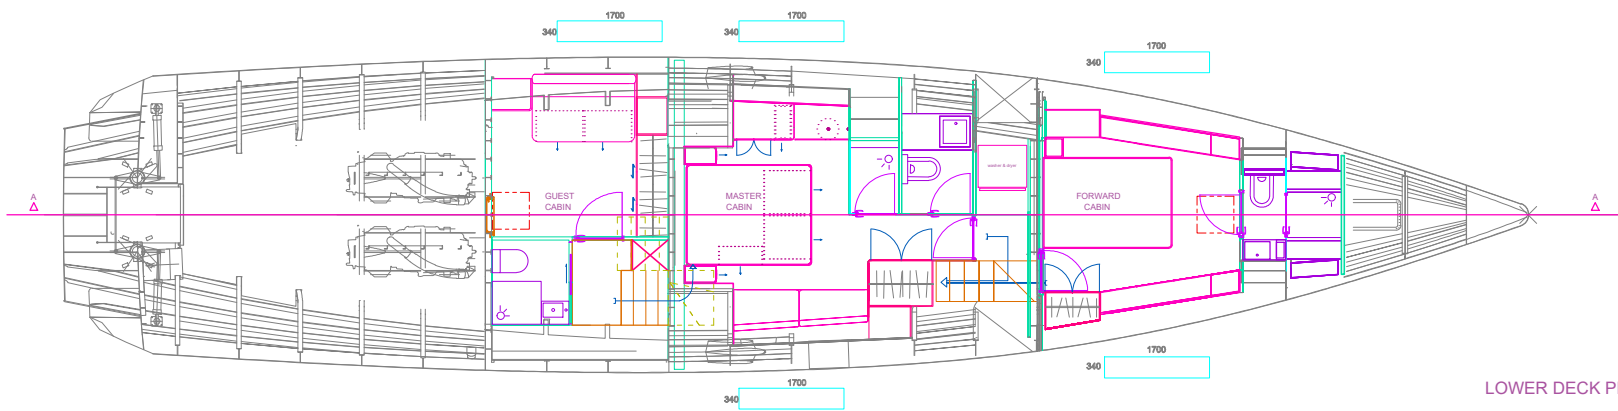

LOWER DECK PLAN

REVISIONS		DESCRIPTION	APPROVALS:	
Revision_1		-		
Revision_2		-		
<div><div></div><div><div>NAVAL STUDIO</div><div>NAVAL ARCHITECTS AND YACHT DESIGNERS</div><div>Liman Mah. 23 Street, nr 14/11,</div><div>Konyaalti / Antalya, Turkey</div><div>E-mail: info@navalyachts.com</div><div>Web: www.navalyachts.com</div><div>Phone: 0090 (242) 259 4645</div></div></div>			<div>Liman mah. 23. sok.No:11-14</div> <div>Konyaalti / ANTALYA / Turkey</div> <div>e-mail: info@navalyachts.com</div> <div>web : www.navalyachts.com</div> <div>tel: 0090 242 259 46 45</div>	
Project Owner: -			Designed by : Melda Mutlu	
Project Name:		Drawing Title:	Drawn by : Melda Mutlu	
-		-	Checked by : Dinger Ding	
Scale:		Drawing Number:	Approval by : -	
-		-	Date :	
Copyright of Naval Studio, whose property this document remains. No part there of may be disclosed, copied, duplicated or in any other way made use of,except with the approval of Naval Studio Co.				